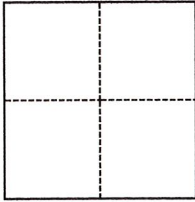


CORNER RECORD

Agency Index Bk. 20 Pg. 75Document Number 20180053City of Rocklin County of Placer, CaliforniaBrief Legal Description Centerline radius point of Piedra Court, L Maps 44**CORNER TYPE****COORDINATES (Optional)**

- ☐ Government Corner ☐ Control
☐ Meander ☒ Property
☐ Rancho ☐ Other

Date of Survey May 11, 2018N. E. Elevation Units ☐ Metric ☐ U.S. Survey FootHorizontal Datum Zone Epoch Date Vertical Datum ☐ Complies with Public Resources Code §§8801-8819☐ Complies with Public Resources Code §§8890-8902

SEC 18, T.11N., R.7.E.

PLS Act Ref.: ☐ 8765(d) ☒ 8771 ☐ 8773 ☐ Other:

Corner/
Monument: ☐ Left as found ☐ Established ☐ Rebuilt ☐ Pre-Construction
☐ Found and tagged ☒ Reestablished ☐ Referenced ☒ Post-Construction

Narrative of corner identified and monument as found, set, reset, replaced, or removed:

☒ See sheet #2 for description(s):**SURVEYOR'S STATEMENT**


This Corner Record was prepared by me or under my direction in conformance with

the Professional Land Surveyors' Act on July 3, 2018Signed [Signature] P.L.S. or R.C.E. No. 6947**COUNTY SURVEYOR'S STATEMENT**This Corner Record was received and examined and filed July 11, 2018Signed [Signature] P.L.S. or R.C.E. No. 6584Title County Surveyor

County Surveyor's Comment



Book 20 CORNER RECORDS, PAGE 75

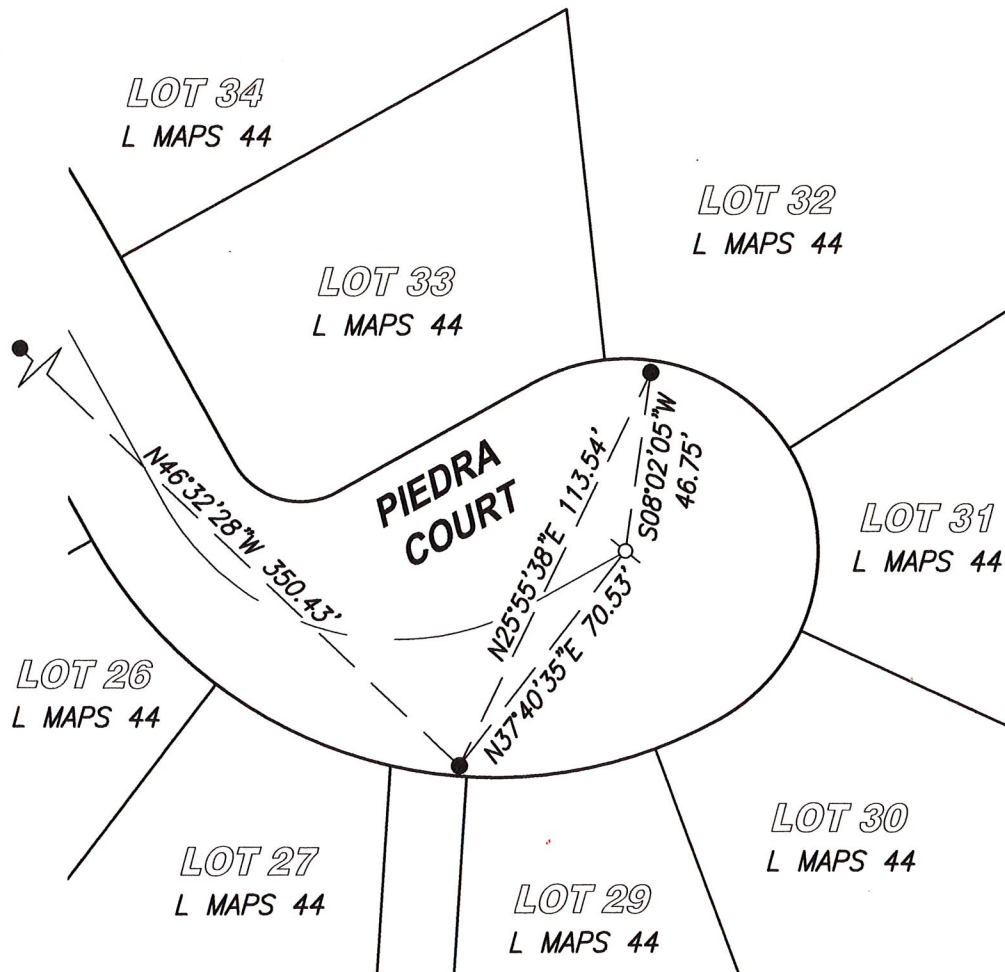NOTES:

THIS CORNER RECORD REPRESENTS THE AS FOUND LOCATION OF THE MONUMENTS SHOWN HEREON, NO SURVEY HAS BEEN MADE OF SAID MONUMENTS IN RELATIONSHIP TO REFERENCED RECORD MAPS.

THE BASIS OF BEARINGS OF THIS DRAWING IS ASSUMED NORTH.


LEGEND

- - - - SET MAG NAIL IN SIDEWALK AS REFERENCE POINT
- ⌘ - - - FOUND RAILROAD SPIKE, ILLEGIBLE (NO RECORD)
AFTER RE-PAVING SET RAILROAD SPIKE "LS 6947"

SCALE1" = 50'**CenterPoint Engineering, Inc.**

Civil Engineering & Land Surveying

1217 Pleasant Grove Blvd. Suite 130 · Roseville, CA · 95678
 Phone: 916-773-4006 Fax: 916-773-4498

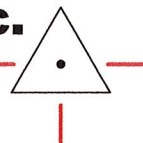

DRAWN BY: BB

CHECKED BY: MH

SHEET: 2 OF 2

SCALE: 1" = 50'

DATE: 7-3-2018

FILE: K:\195701\SURVEY\PIEDRA CT-2.DWG